

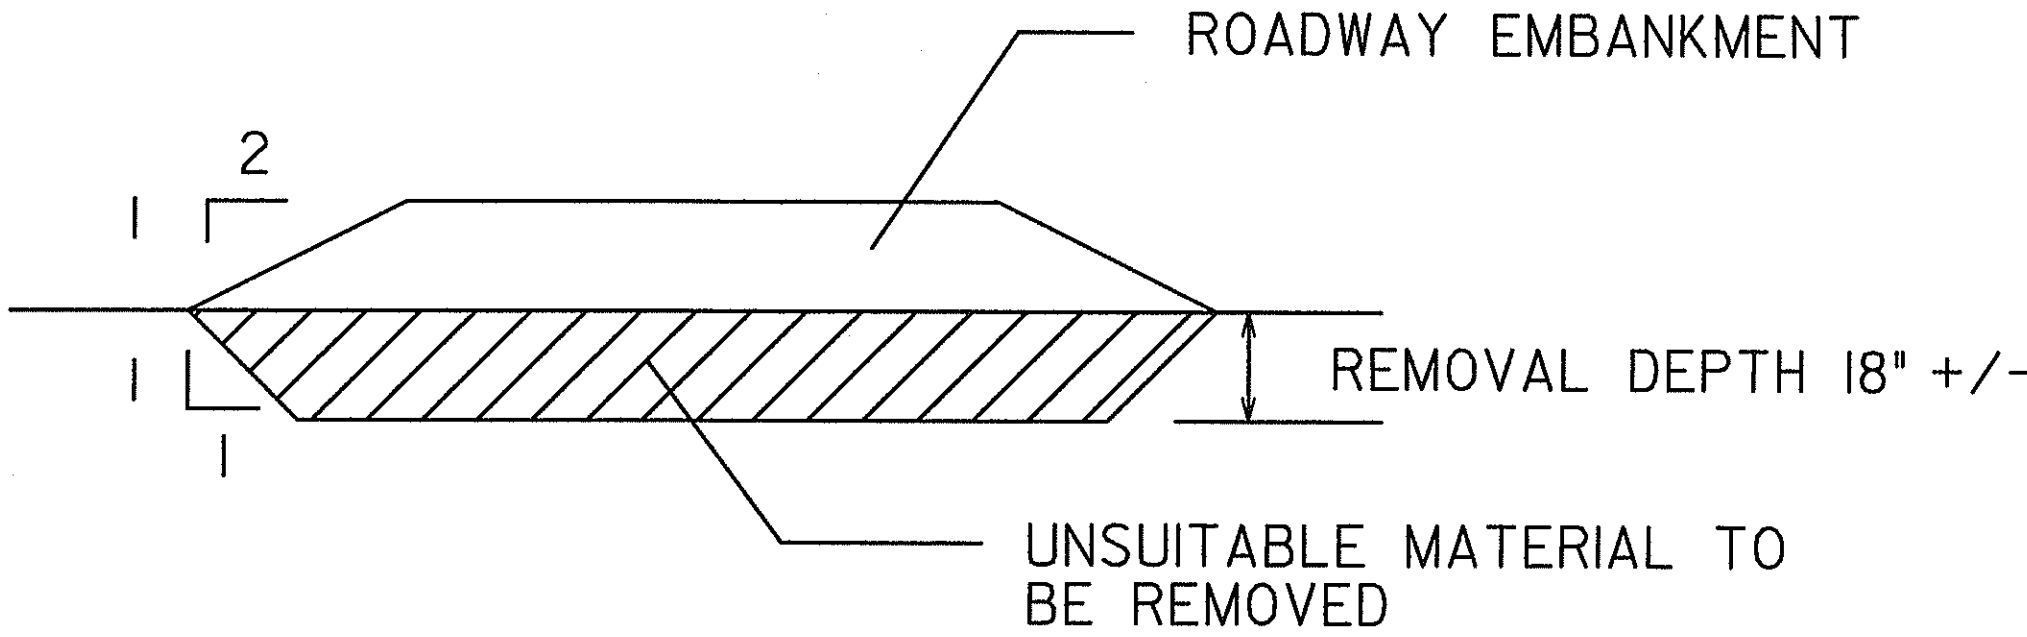


BHF-209-1(3) FAYETTE COUNTY  
SR 74 OVER FLAT CREEK

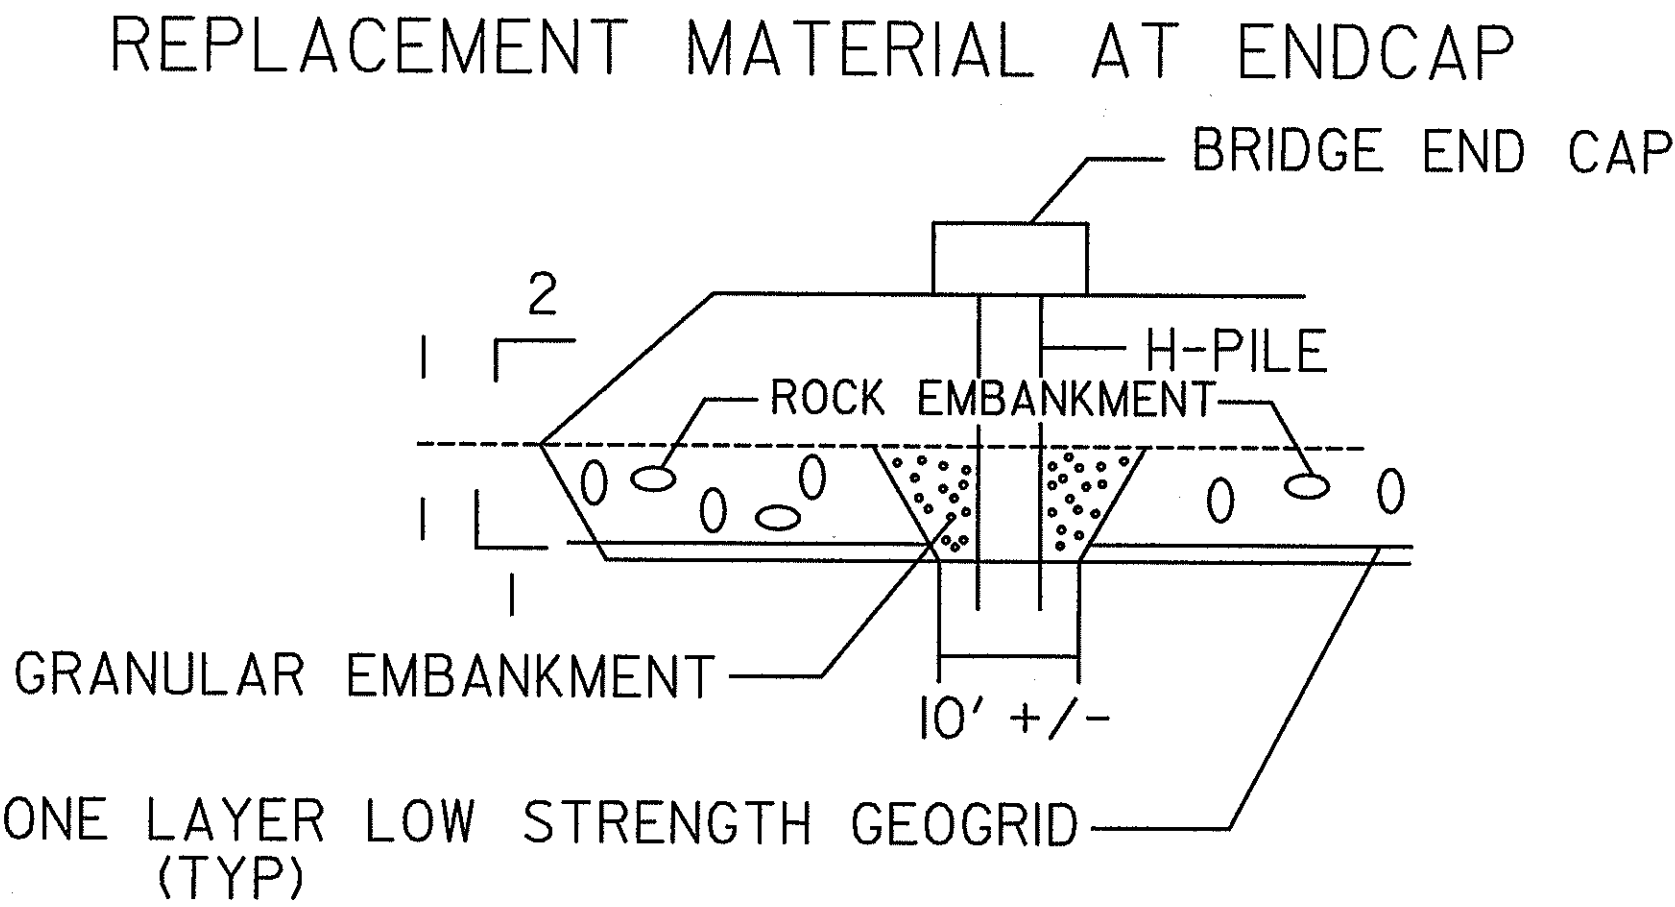

- NOTES:
- 1. DETAIL APPLIES TO STATIONS LISTED IN TABLE.
  - 2. THE REMOVED MATERIAL MAY BE USED IN THIN LAYERS TO FLATTEN SLOPES OR MAY BE WASTED OUTSIDE THE CONSTRUCTION LIMITS.

APPLIES TO STATION TO STATION	LOCATION
213+80 +/- TO 214+10 +/-	RIGHT

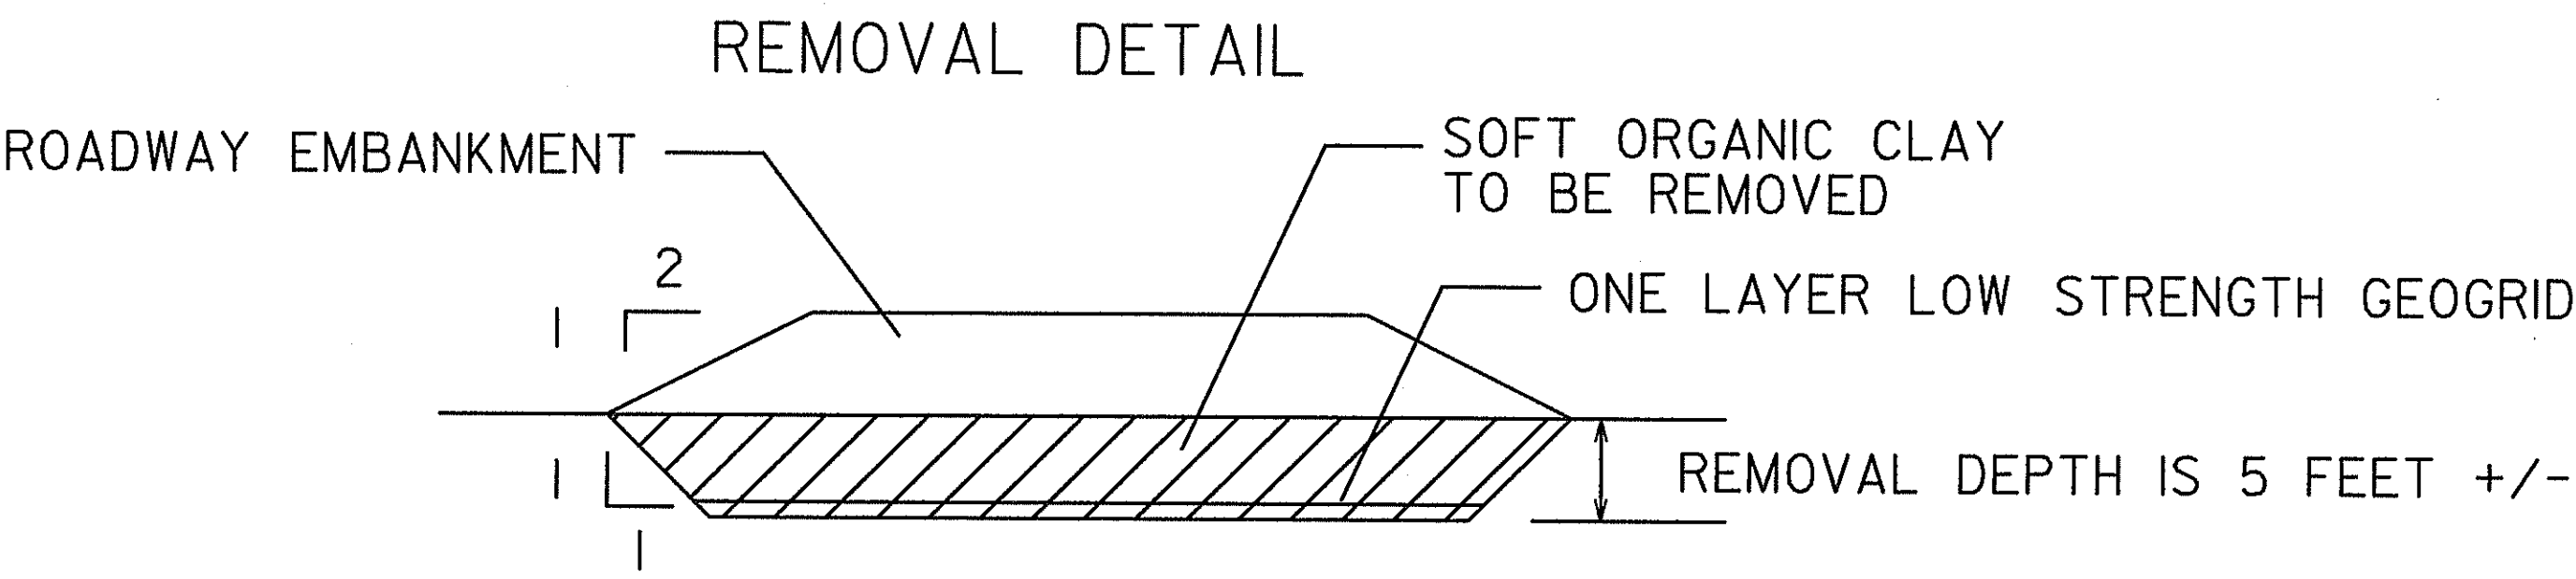

- NOTES:
- 1. DETAIL APPLIES FROM STATION 209+85 +/- TO 210+66 +/- AND 212+39 +/- TO 213+25 +/- AS DIRECTED BY THE ENGINEER.
  - 2. REPLACEMENT MATERIAL SHOULD BE WITH ROCK EMBANKMENT. EXCEPT FOR THE AREAS IMMEDIATELY BENEATH THE ENDCAPS WHERE H-PILES WILL BE DRIVEN. AT THESE AREAS, GRANULAR EMBANKMENT SHOULD BE USED AS SHOWN.
  - 3. PLACE ONE LAYER OF GEOGRID IN BOTTOM OF REMOVAL TRENCH PRIOR TO PLACING THE ROCK EMBANKMENT.

**MULKEY**  
ENGINEERS & CONSULTANTS  
1255 CANTON STREET, SUITE 6  
ROSWELL, GEORGIA 30075  
(678) 461-3511

DRAWING NOT TO SCALE

REVISION DATES		
8/4/09		

STATE OF GEORGIA  
DEPARTMENT OF TRANSPORTATION  
OFFICE: CONSULTANT DESIGN

TYPICAL SECTIONS

DETAILS

DRAWING No.  
5-10